


LEVEL 1 FLOOR PLAN

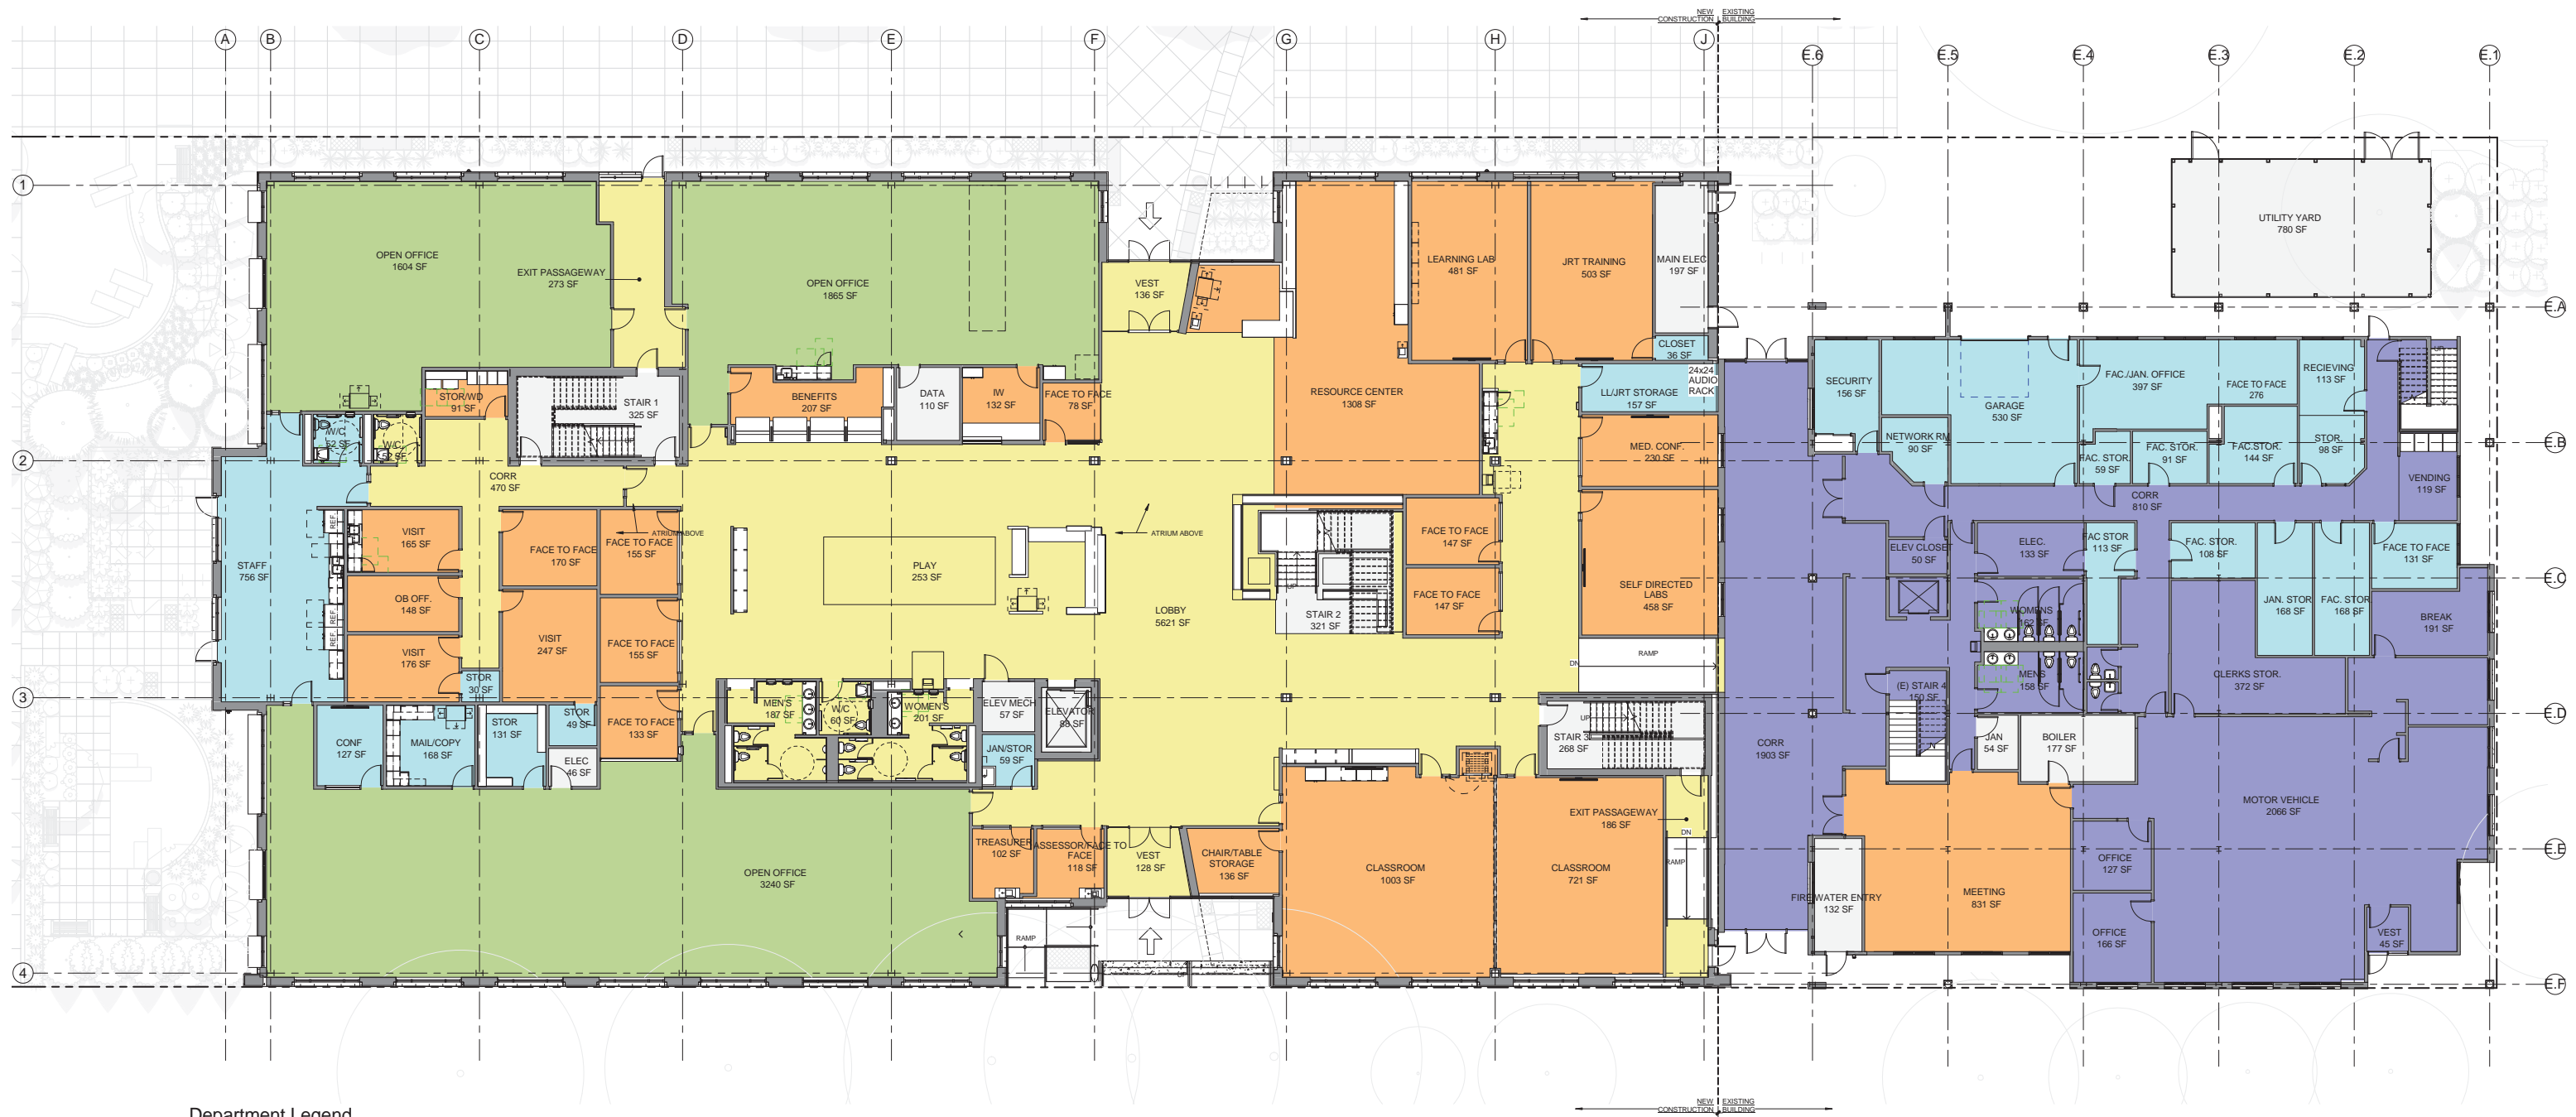

Department Legend

- CIRCULATION
- CLIENT MTG/CONF
- EXISTING BUILDING + CONNECTIONS
- MECH/ELEC/EXTERIOR
- STAFF SUPPORT
- STAFF WORK



ARCHITECTURE
URBAN DESIGN
INTERIOR DESIGN

BOULDER COUNTY HHSSPP
SAINT VRAIN BUILDING LONGMONT

MARCH 12, 2014
NEIGHBORHOOD MEETING