


NEMETH-NOVAK COURTYARD ENTRY GATE & FENCE 'A'

12.17.09

SCALE: 1/2" = 1'-0"

TAIT MORING & ASSOCIATES
LANDSCAPE ARCHITECTS

6707 BEE CAVES ROAD AUSTIN TEXAS 78746
PHONE 512.327.6616 FAX 512.327.9343

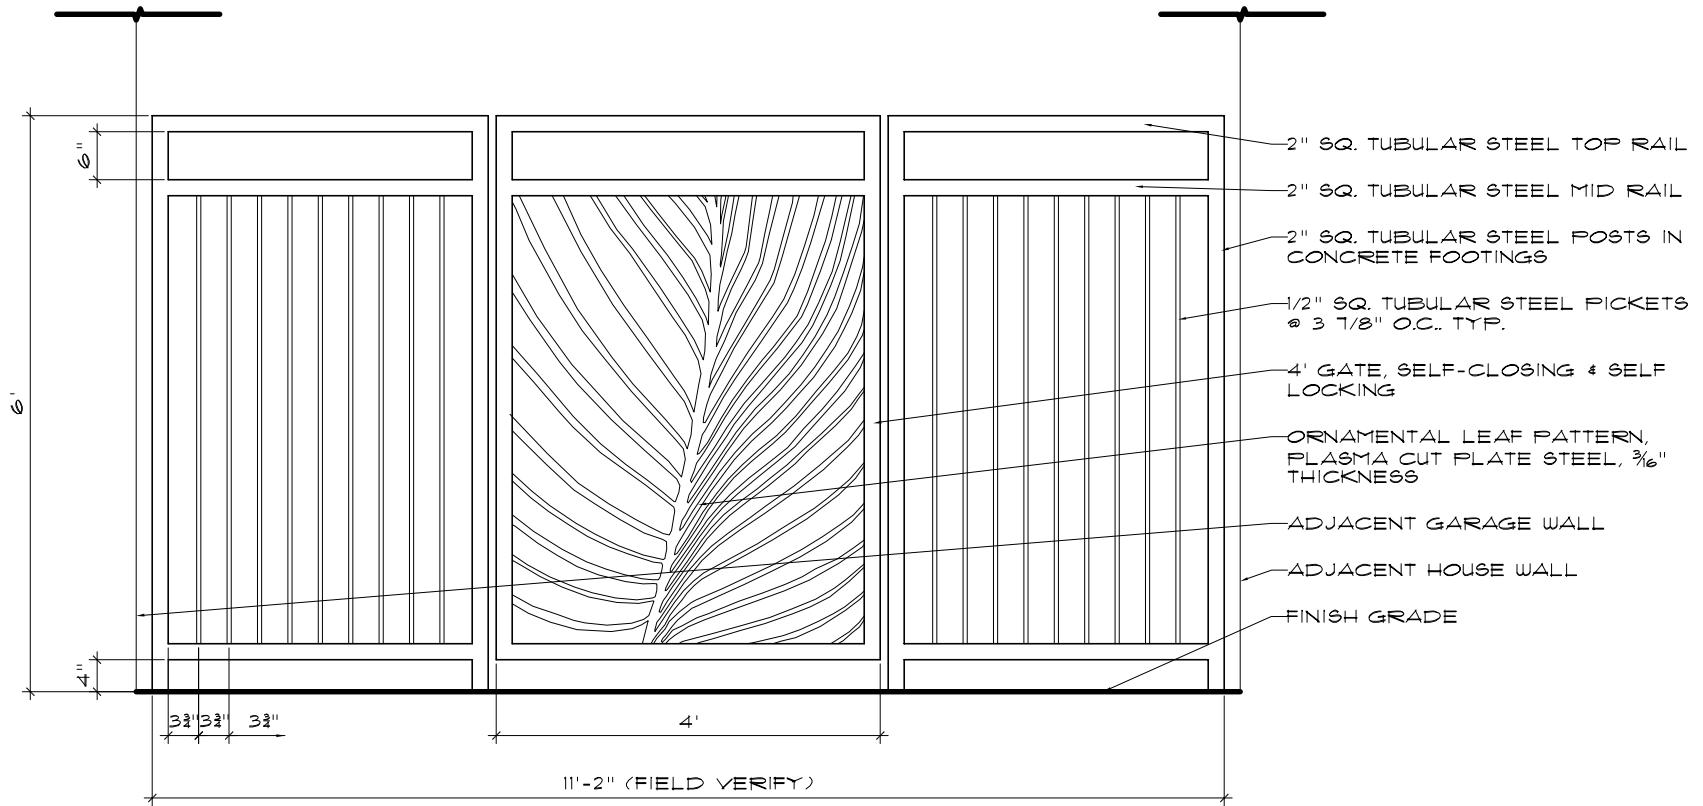


NEMETH-NOVAK COURTYARD ENTRY GATE & FENCE 'E'

02.24.10

SCALE: 1/2" = 1'-0"

TAIT MORING & ASSOCIATES
LANDSCAPE ARCHITECTS

6707 BEE CAVES ROAD AUSTIN TEXAS 78746
PHONE 512.327.6616 FAX 512.327.9343

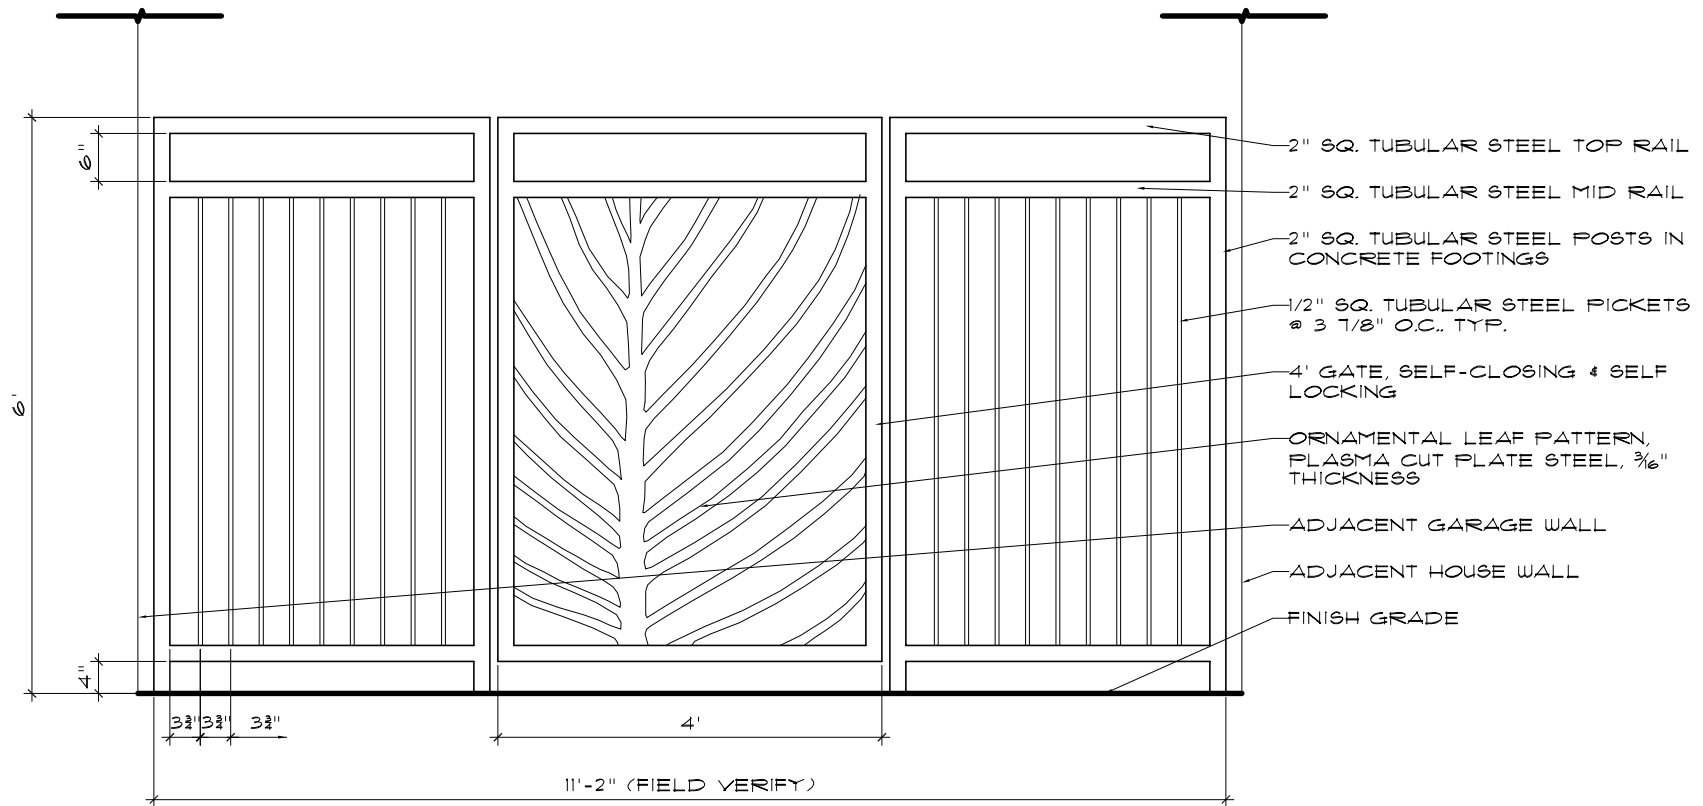



NEMETH-NOVAK COURTYARD ENTRY GATE & FENCE 'D'

02.24.10

SCALE: 1/2" = 1'-0"

TAIT MORING & ASSOCIATES
LANDSCAPE ARCHITECTS

6707 BEE CAVES ROAD AUSTIN TEXAS 78746
PHONE 512.327.6616 FAX 512.327.9343

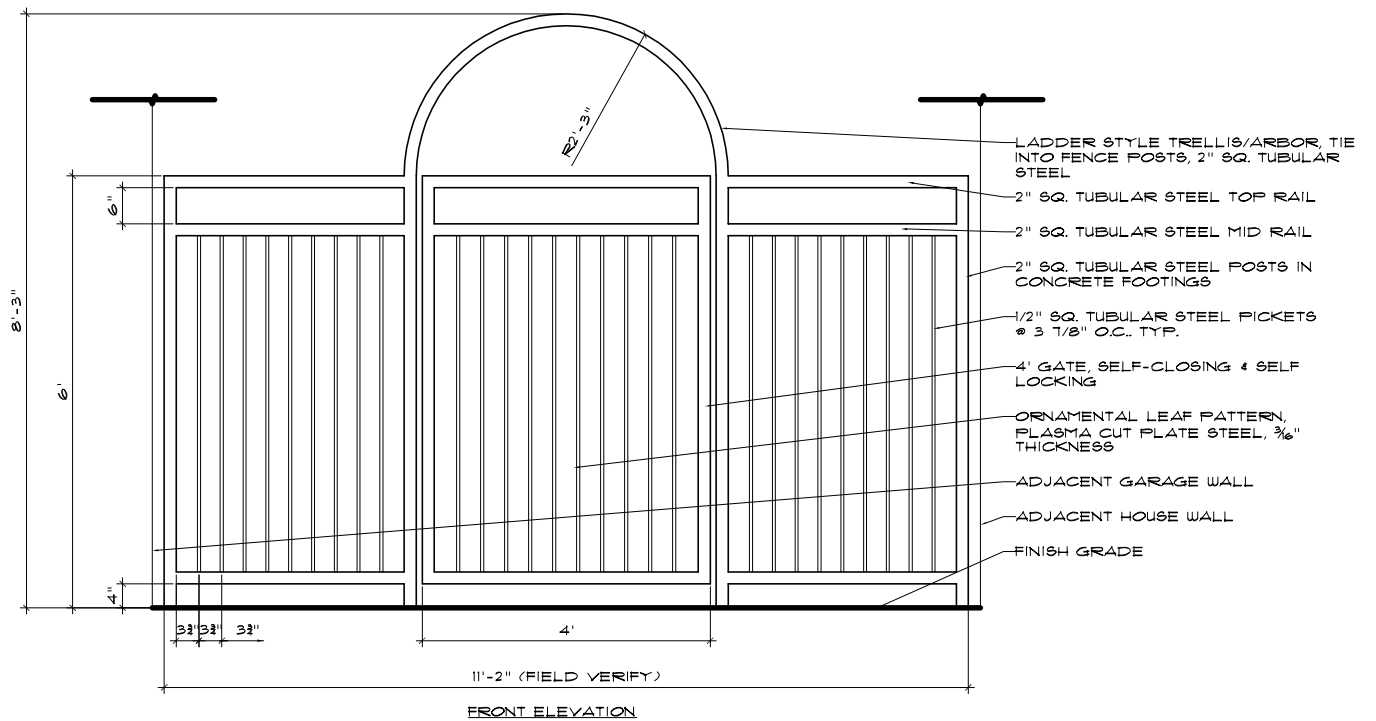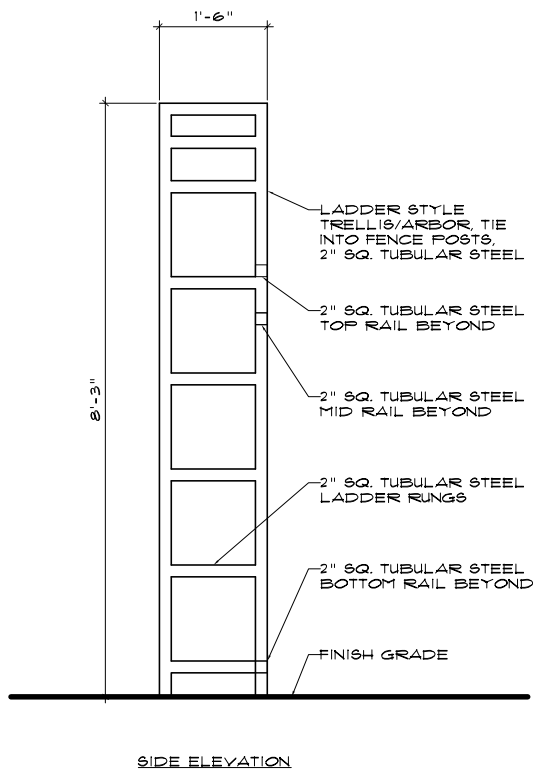


NEMETH-NOVAK COURTYARD ENTRY GATE & FENCE 'C'

20.18.10

SCALE: 3/8" = 1'-0"

TAIT MORING & ASSOCIATES
LANDSCAPE ARCHITECTS

6707 BEE CAVES ROAD AUSTIN TEXAS 78746
PHONE 512.327.6616 FAX 512.327.9343

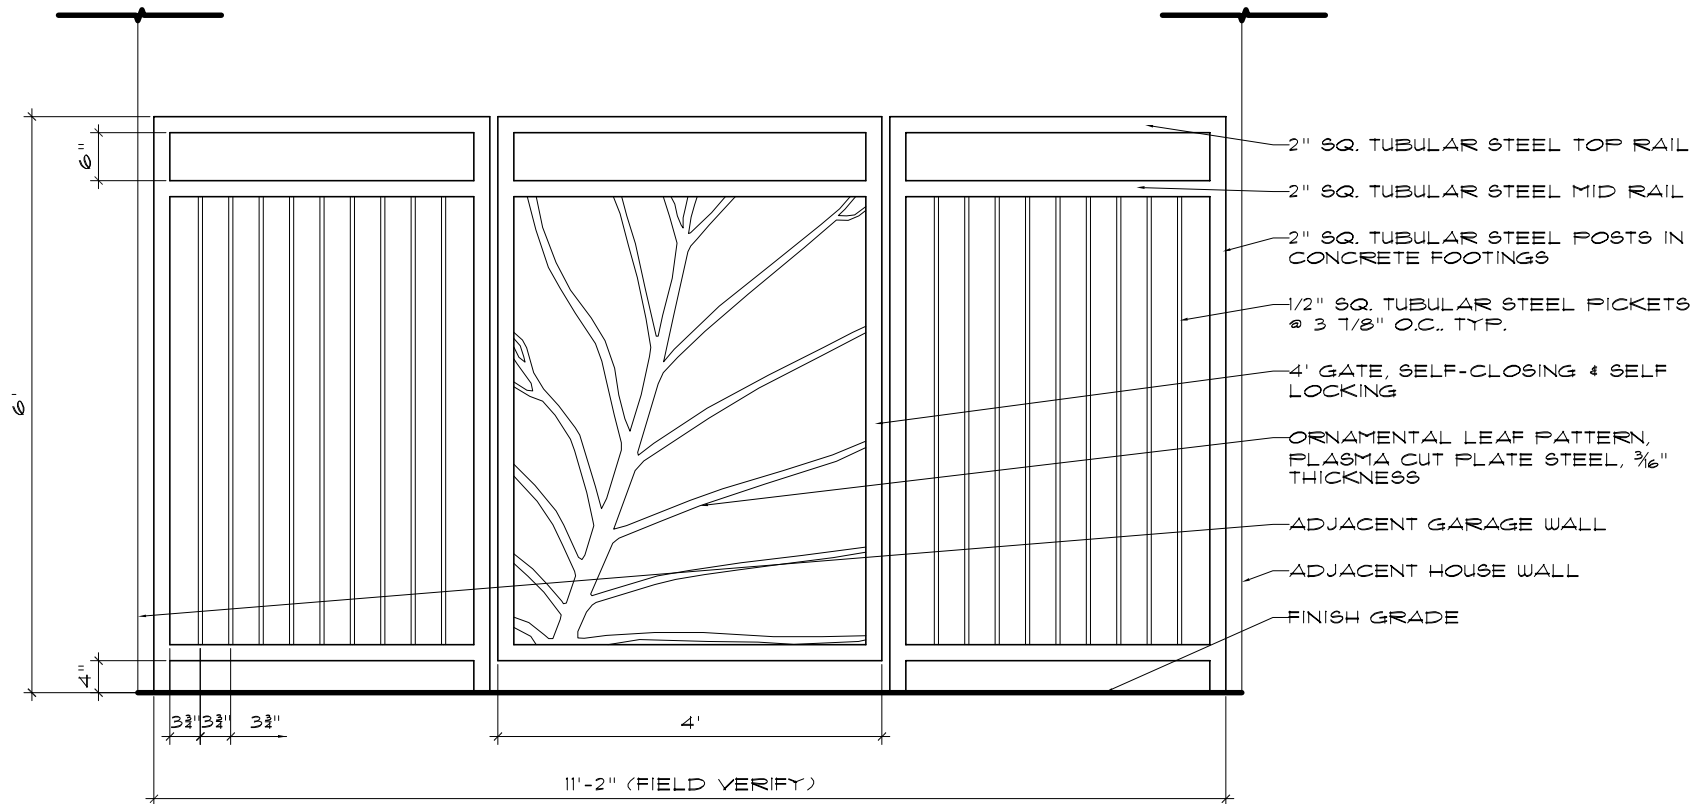

NEMETH-NOVAK COURTYARD ENTRY GATE & FENCE 'B'

02.18.10

SCALE: 1/2" = 1'-0"

TAIT MORING & ASSOCIATES
LANDSCAPE ARCHITECTS

6707 BEE CAVES ROAD AUSTIN TEXAS 78746
PHONE 512.327.6616 FAX 512.327.9343