



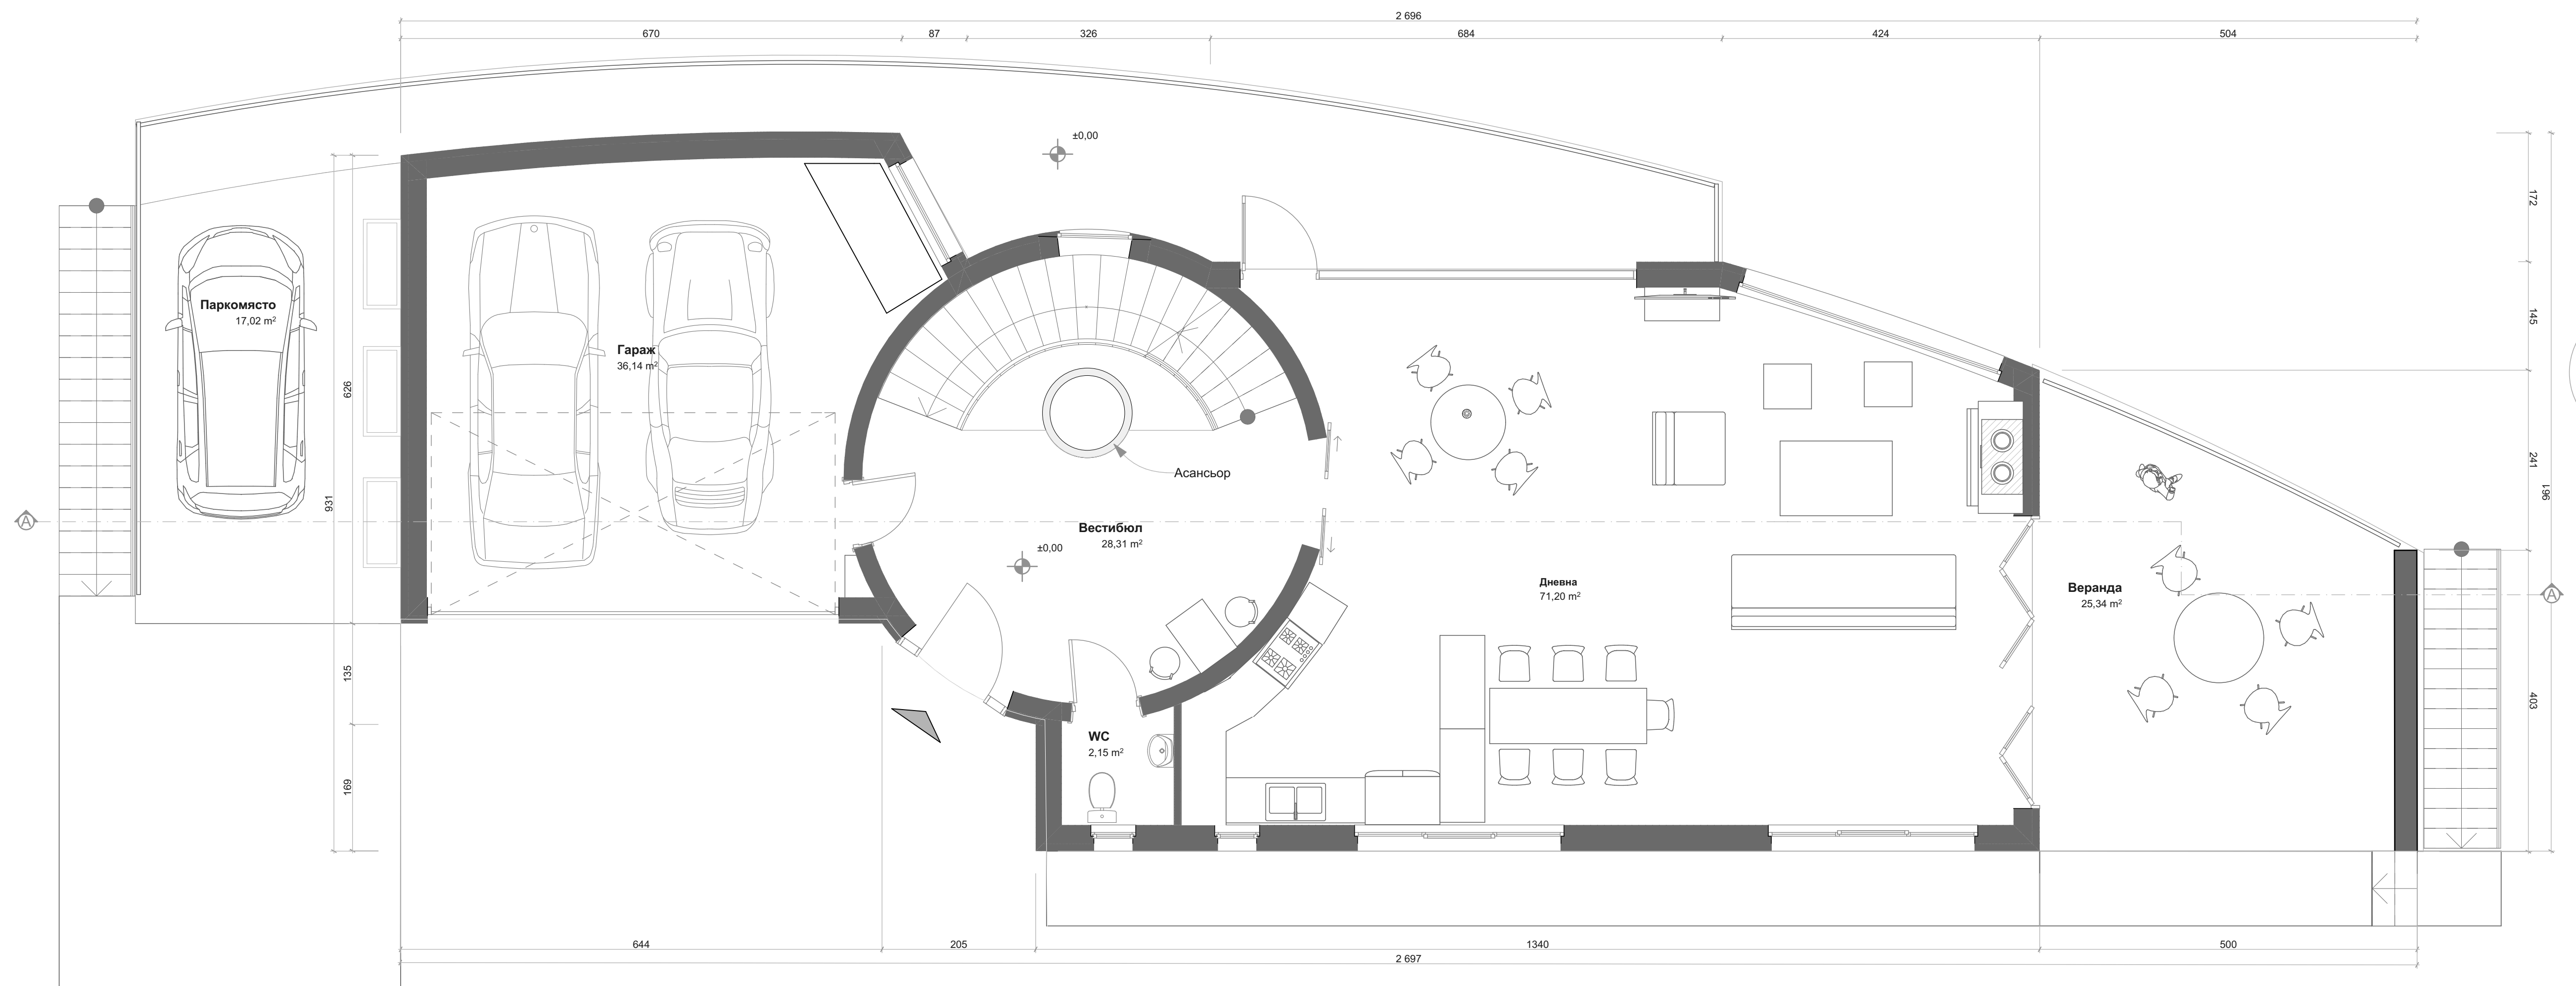

ПЛАН ЕТАЖ 1 КОТА ±0.00 М1:50

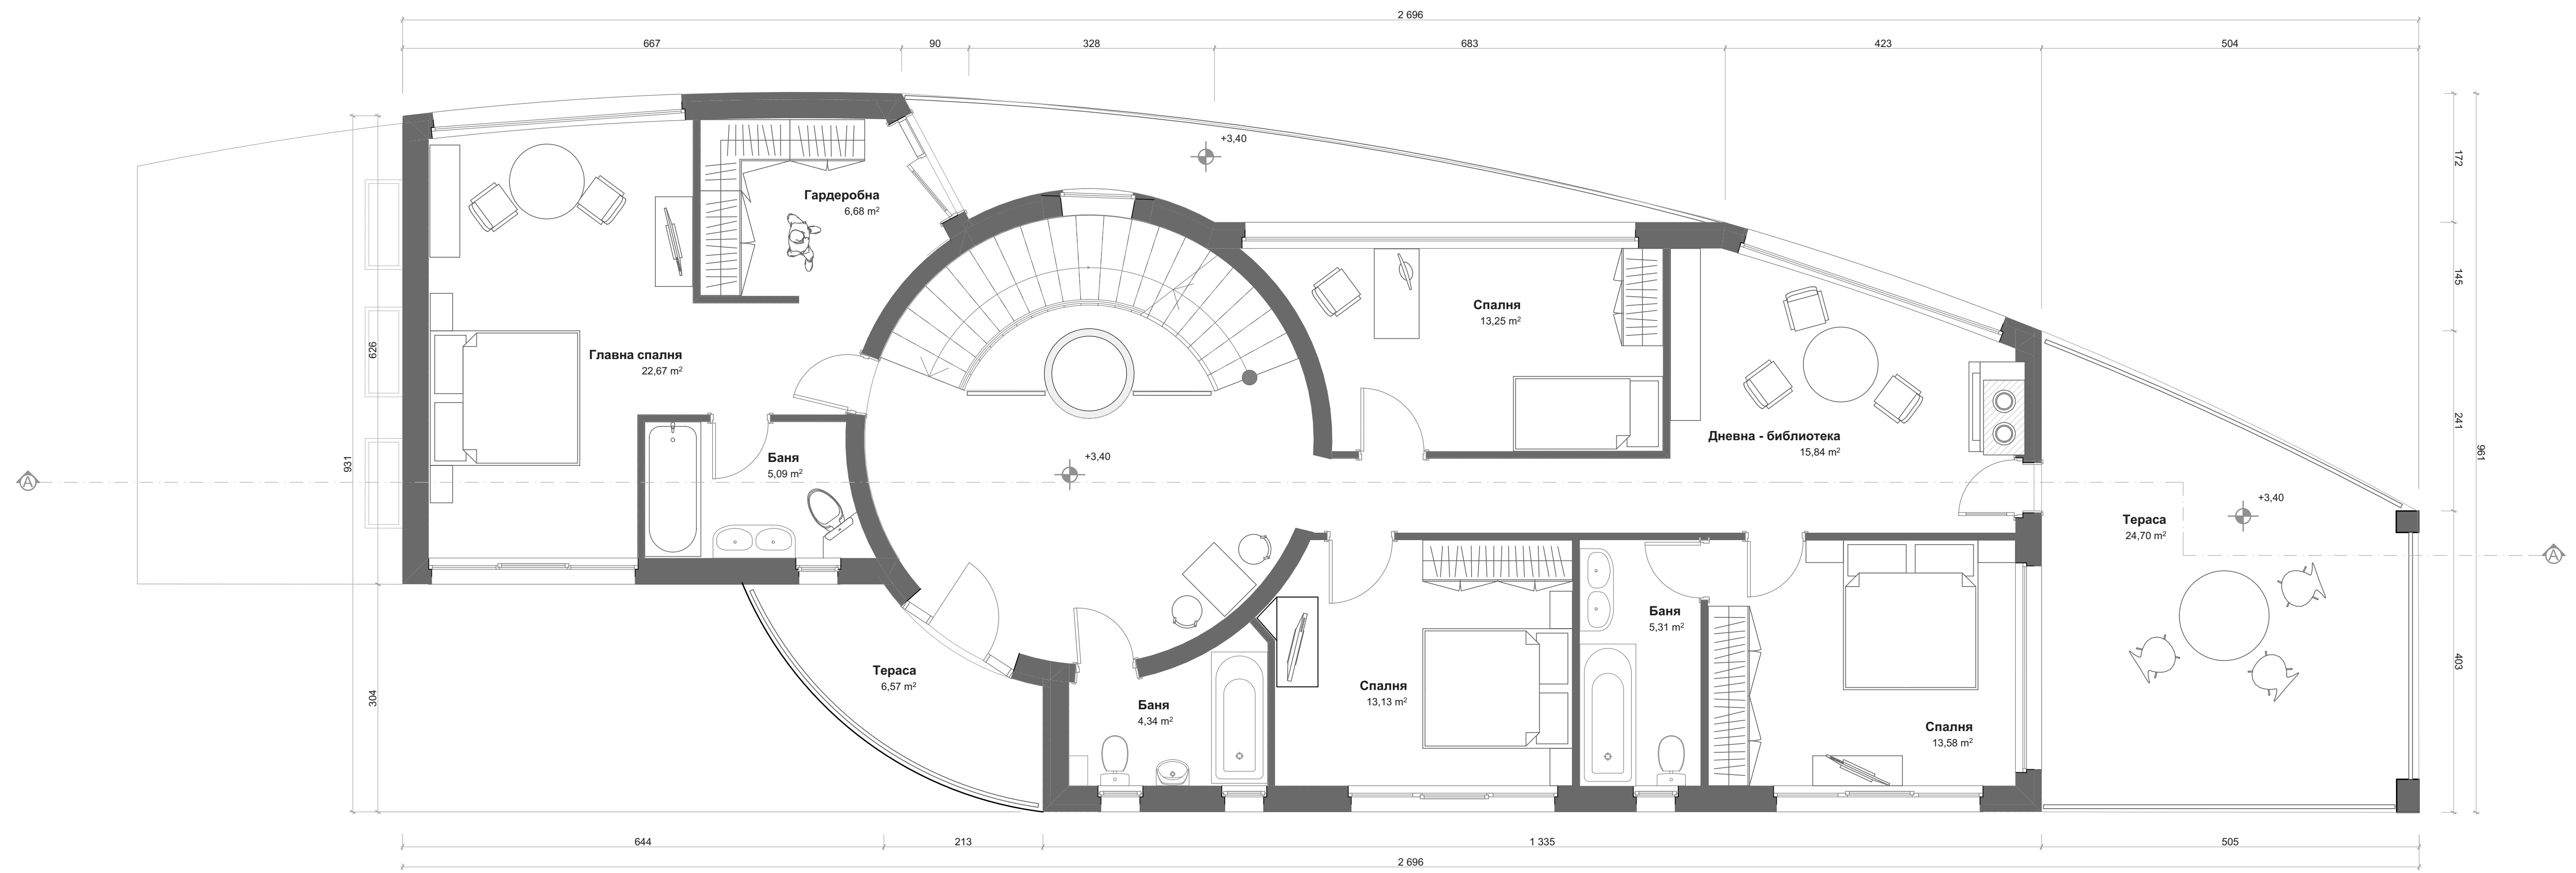

ПЛАН ЕТАЖ 2 КОТА +3.40 М1:50